


General Notes

Key Plan

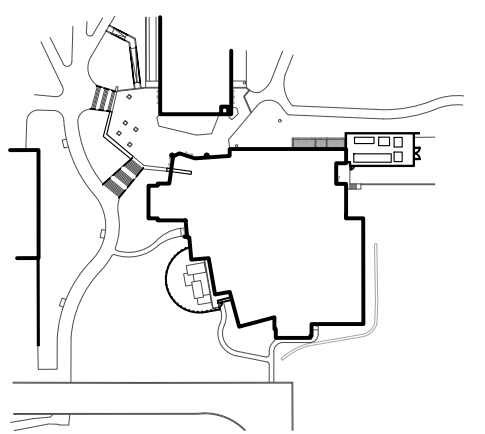

Seal

Revisions

No.	Description	Date

Bohlin Cywinski Jackson
 Architecture Planning Interior Design
 Wilkes-Barre Pittsburgh Philadelphia Seattle San Francisco
 8 West Market Street
 Suite 1200
 Wilkes-Barre, PA 18701
 v: 570.825.8796 f: 570.825.3744

DIRTWORKS
 Landscape Architecture, PC
 315 West 39th Street, #910
 New York, NY 10018
 (212) 529-2263

© 2018 Bohlin Cywinski Jackson

Ramapo College of New Jersey
 Learning Commons
 505 Ramapo Valley Rd
 Mahwah, NJ 07430

Not For Construction


LOCATIONS FOR LANDSCAPE ART

Scale As Noted

Date


BCJ Project Number 16106A

RCNJ Project Number 2015-35-02C

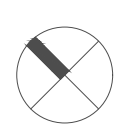

LOCATION FOR SCULPTURE AROUND ACCESSIBLE RAMP

LOCATION FOR SCULPTURE ALONG MAIN PATH

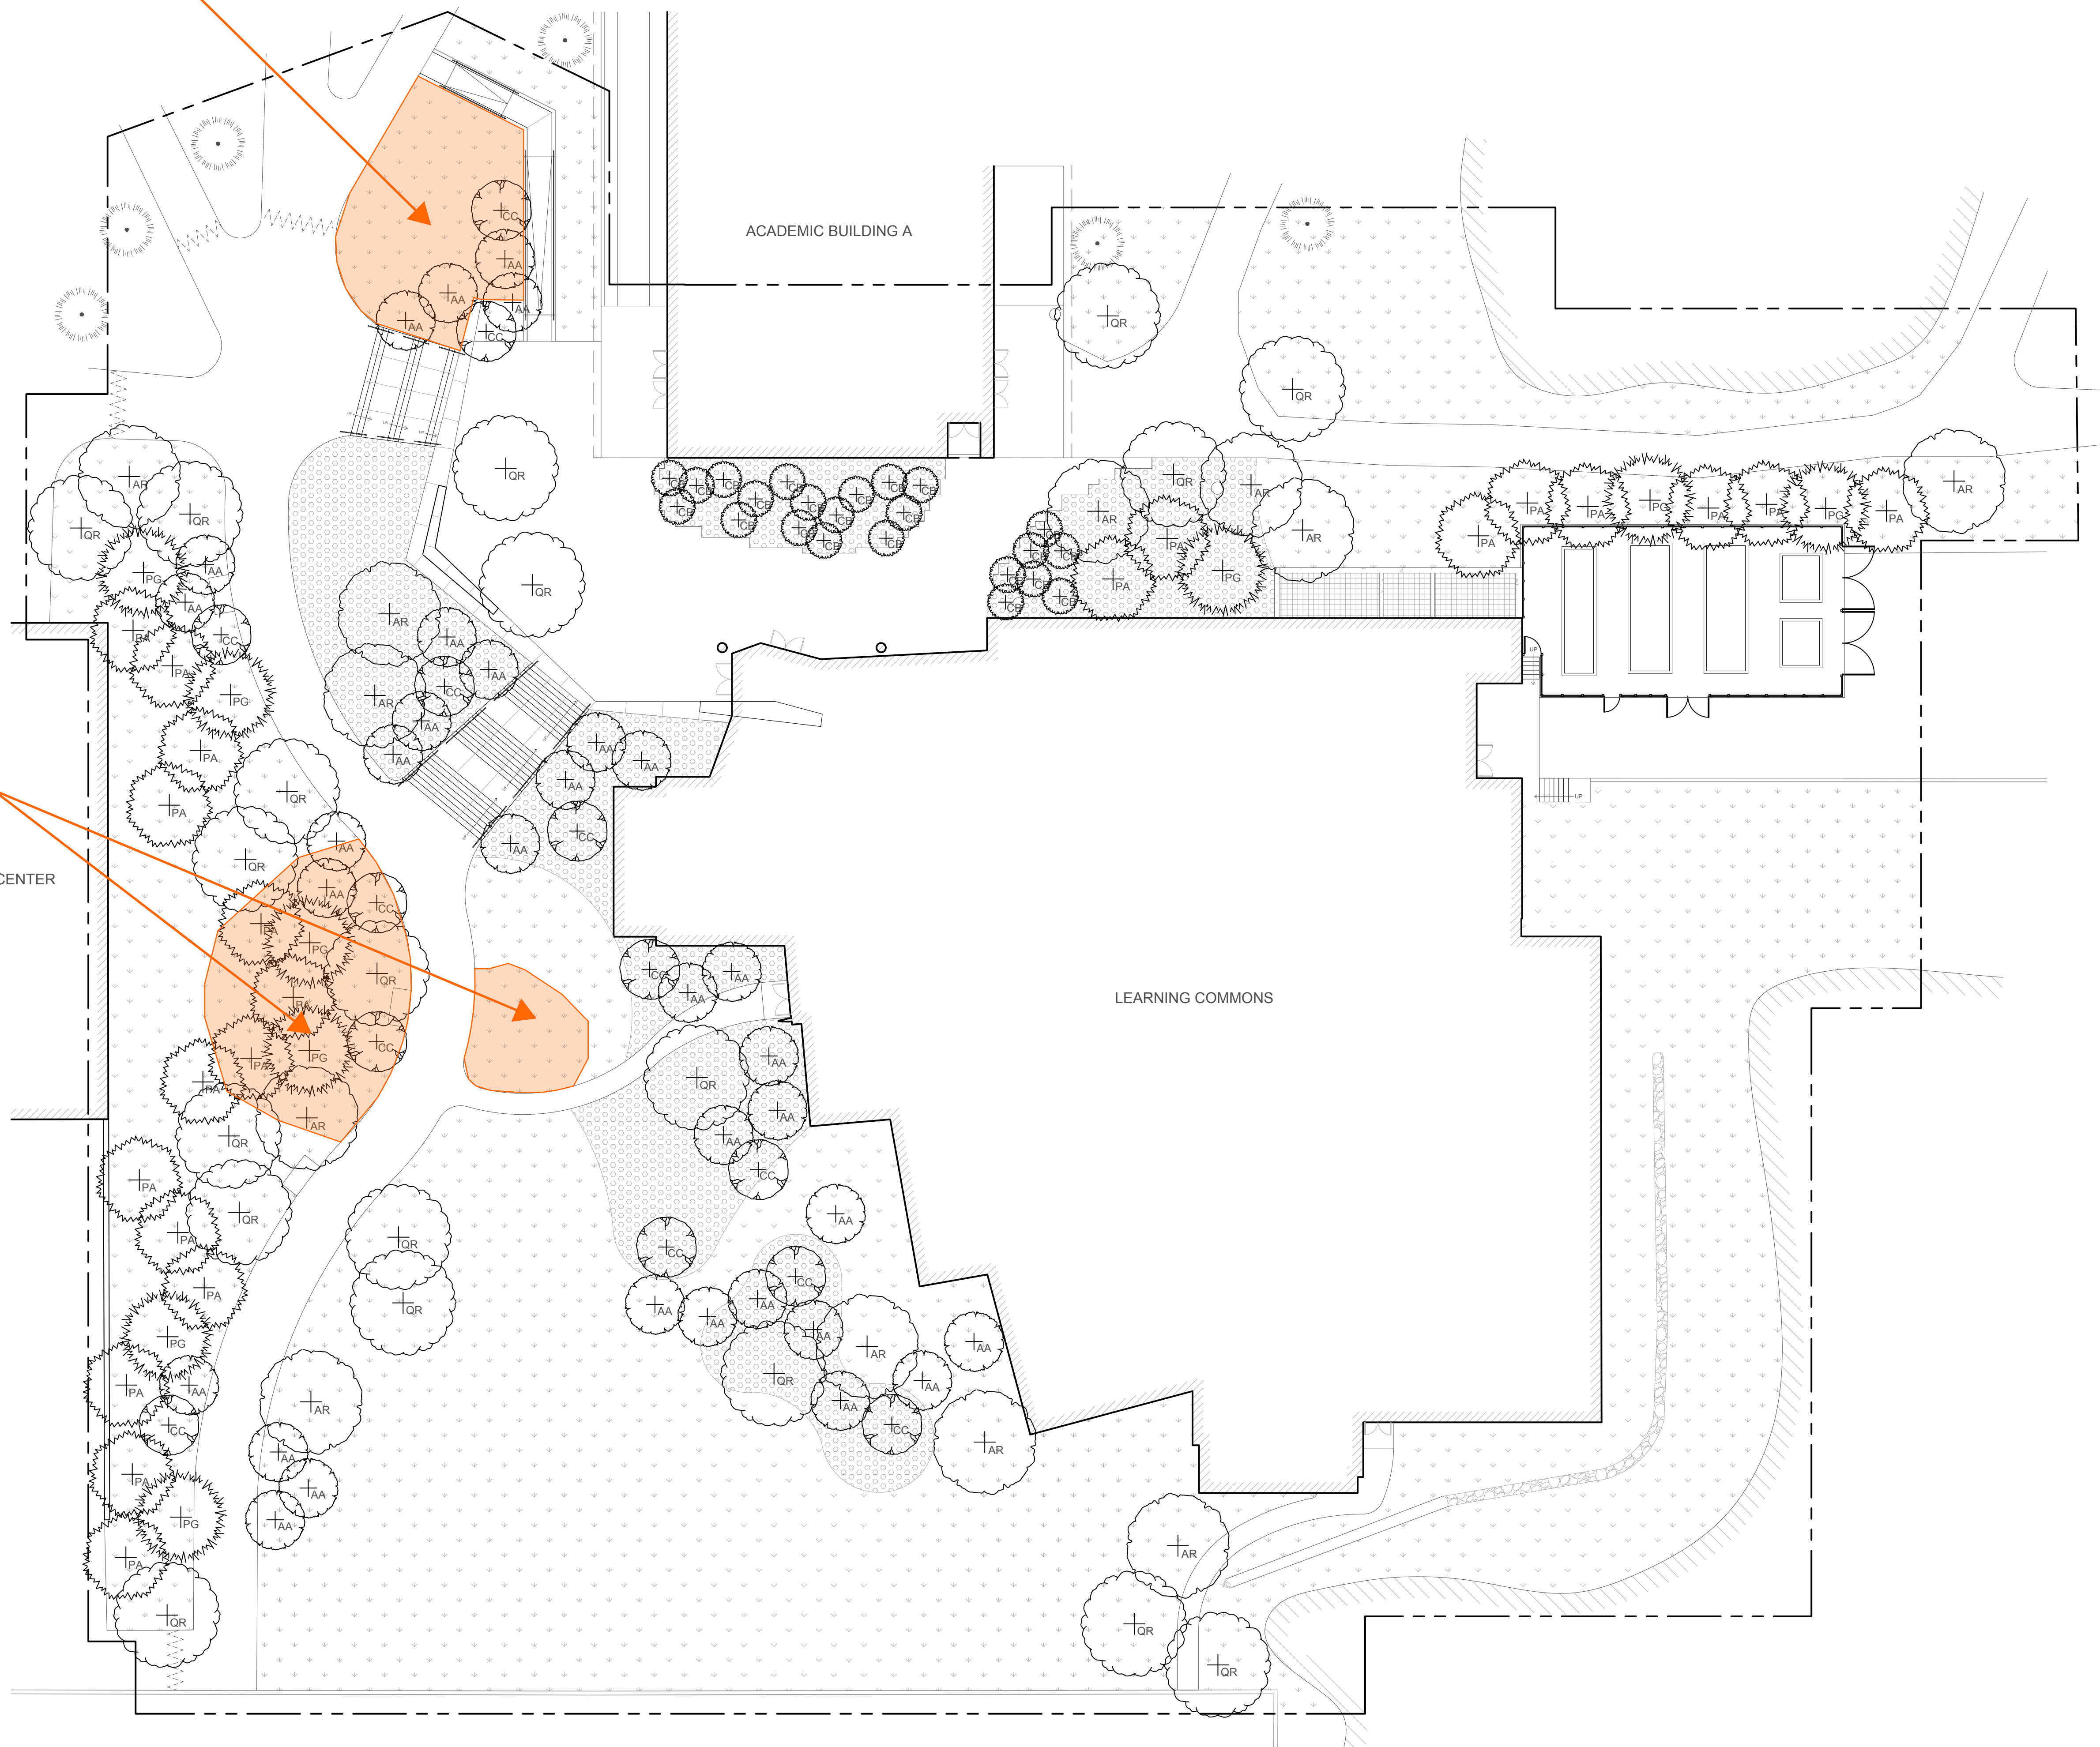

Art Locations
 1/16" = 1'-0"