




Concept Diagram


Dose State University  
Science, Engineering & Technology Building




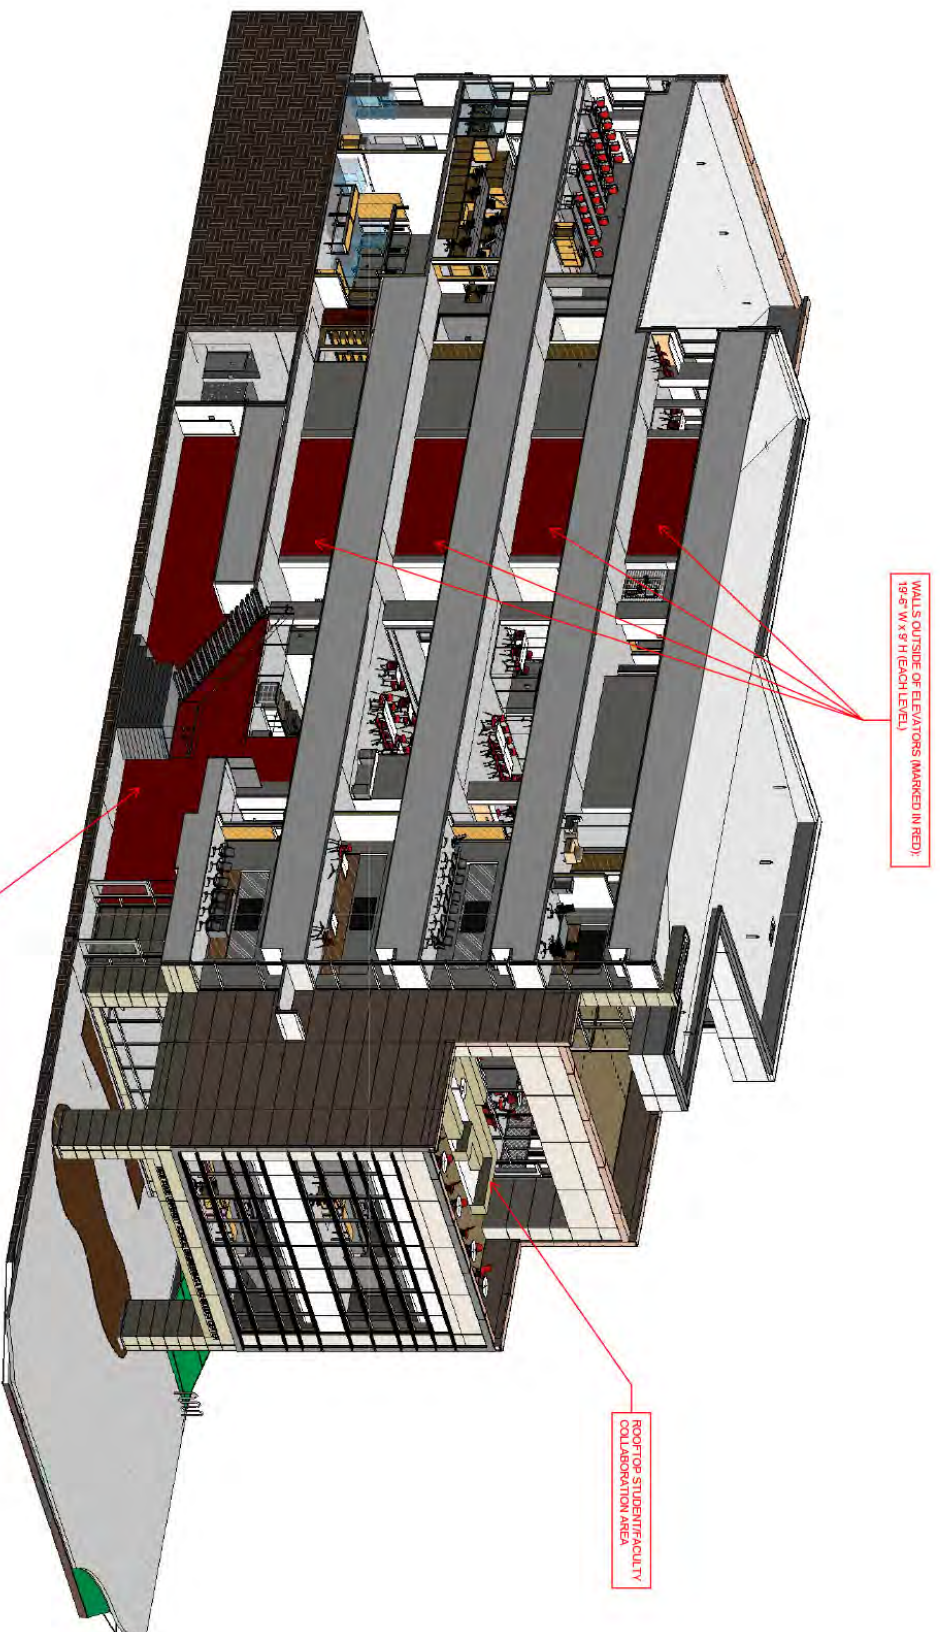

**3D RENDERING OF WALLS OUTSIDE OF ELEVATORS AND LOBBY WALL**  
Dixie State University | Science, Engineering & Technology Building




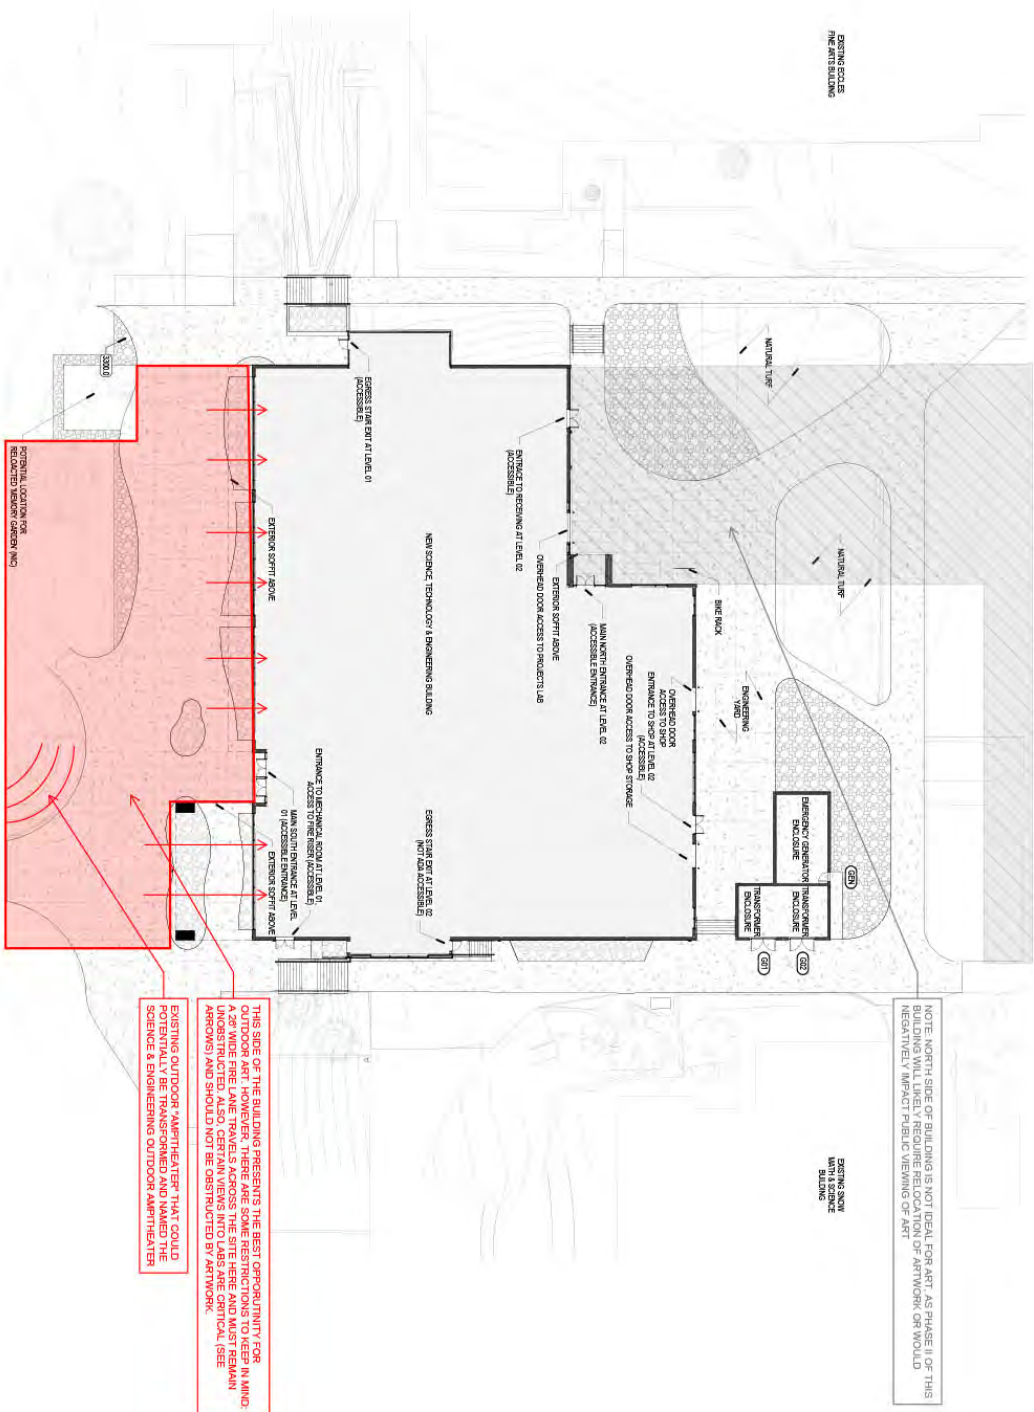

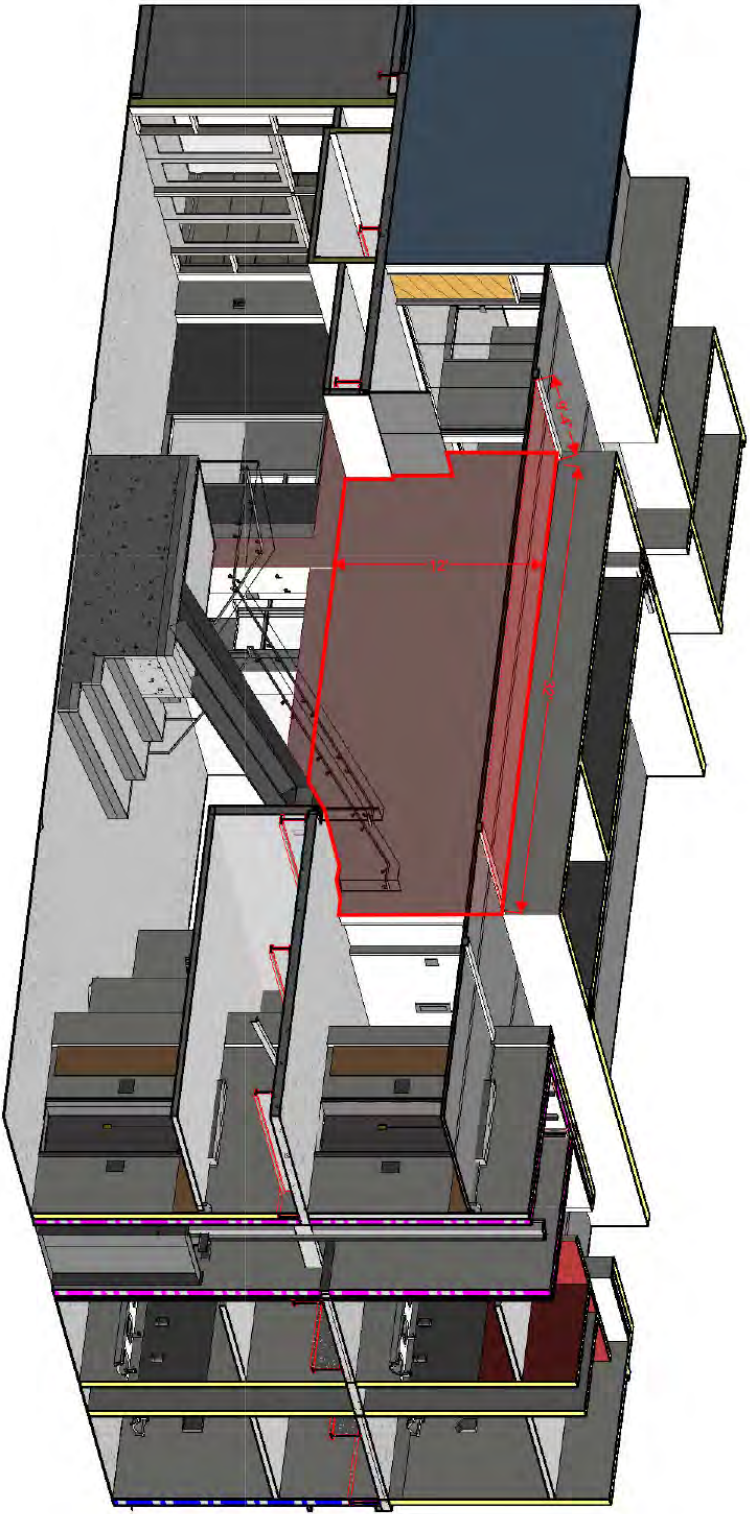



FLOOR PLAN - LEVEL 1  
Dixie State University | Science, Engineering & Technology Building

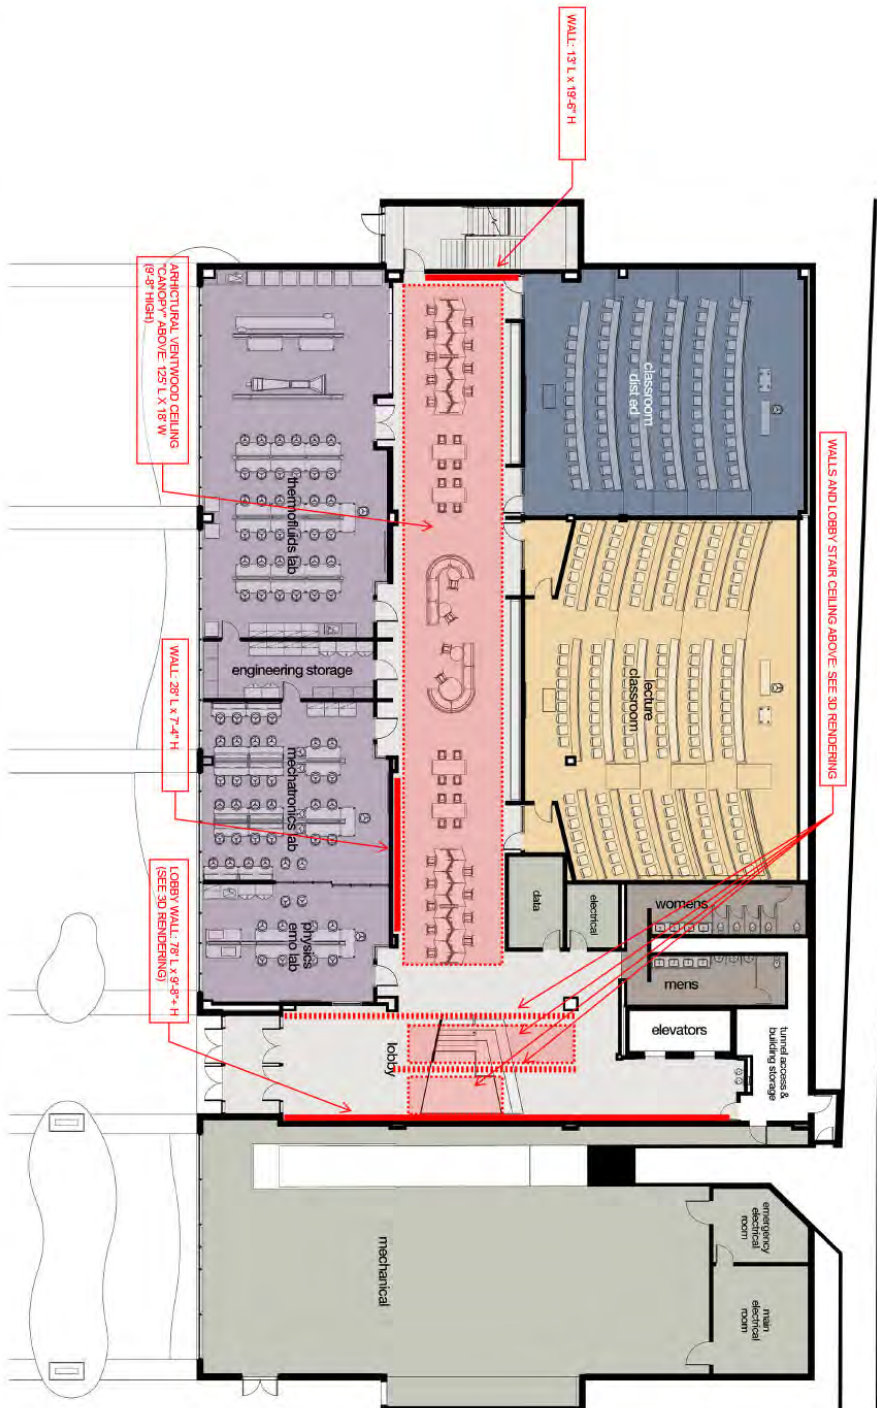
















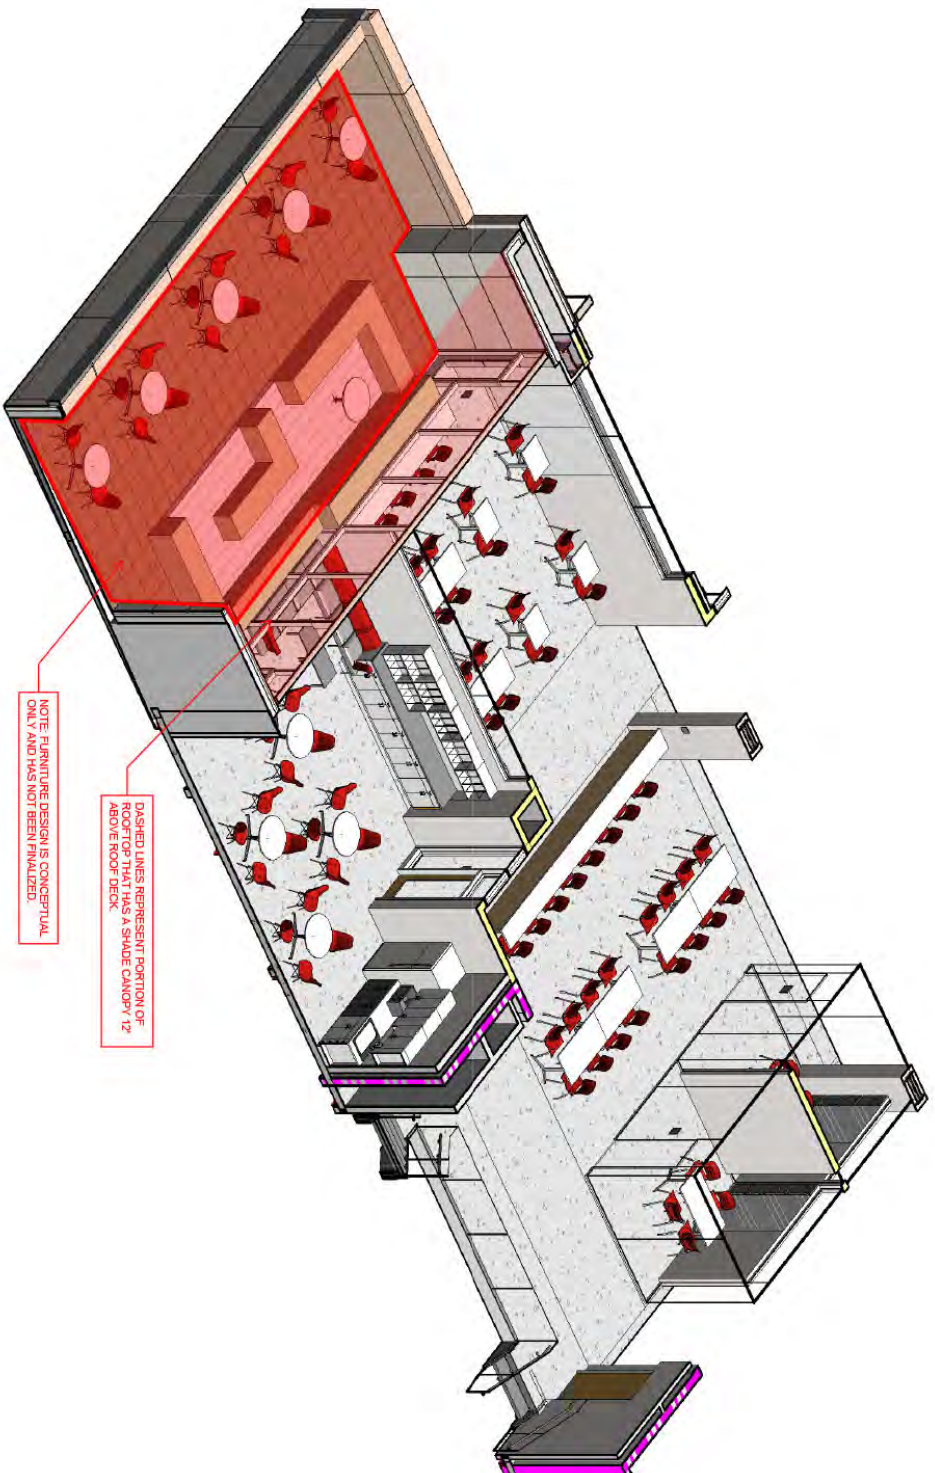

NOTE: FURNITURE DESIGN IS CONCEPTUAL ONLY AND HAS NOT BEEN FINALIZED

DASHED LINES REPRESENT PORTION OF ROOFTOP THAT HAS A SHADE CANOPY 12' ABOVE ROOF DECK