





The City of Taylorsville

2700 West
175'-0"

195'-0" to North property line

4450 - 4460 South

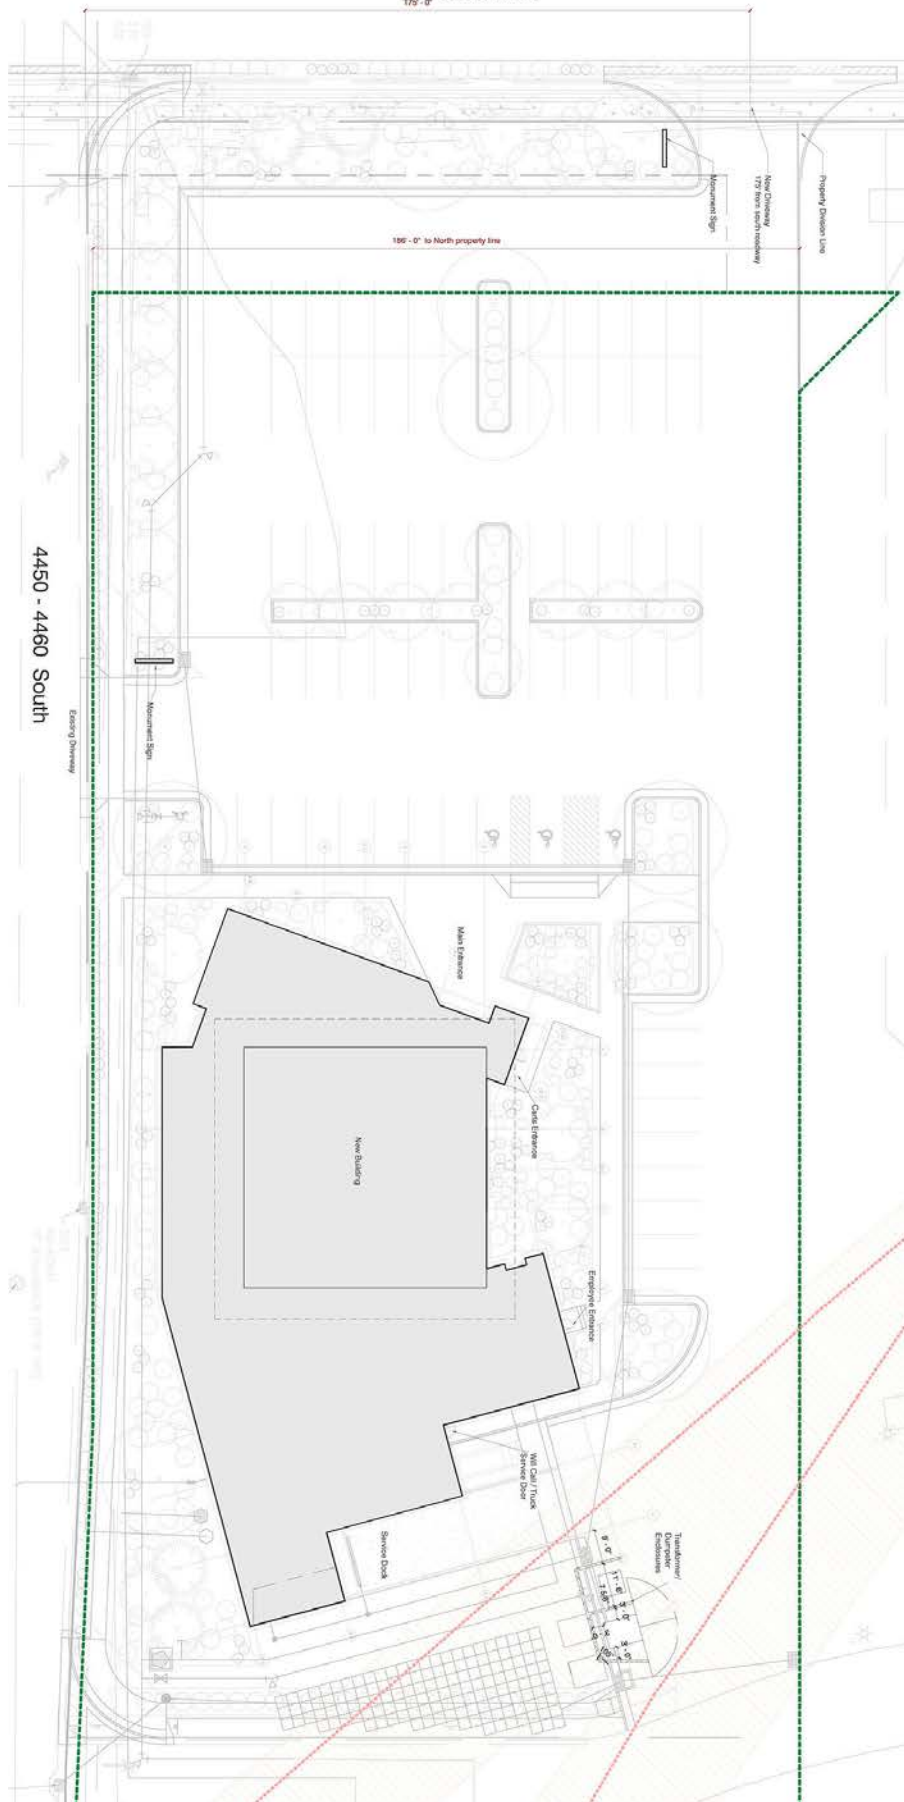

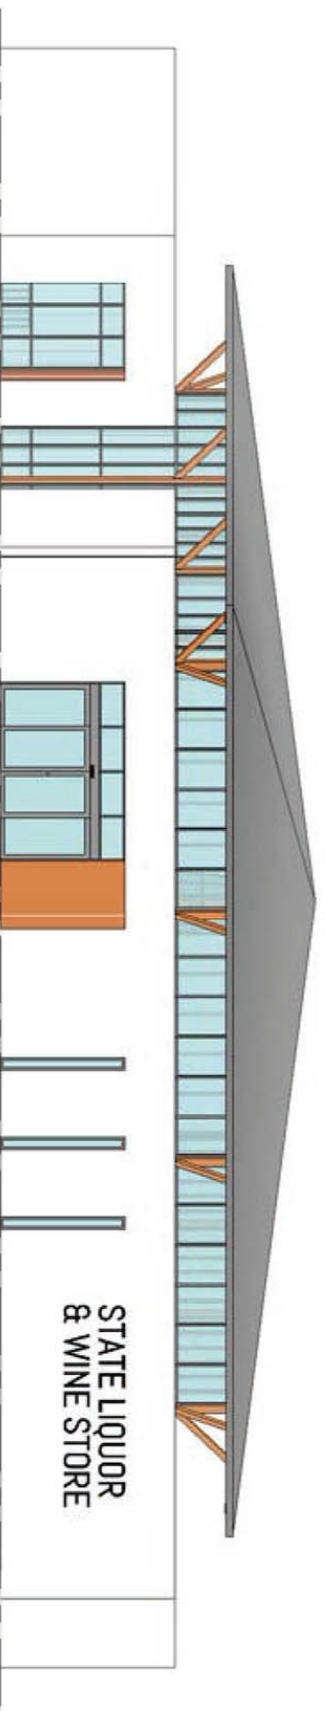

West Elevation