


3/13/2020 2:06:15 PM

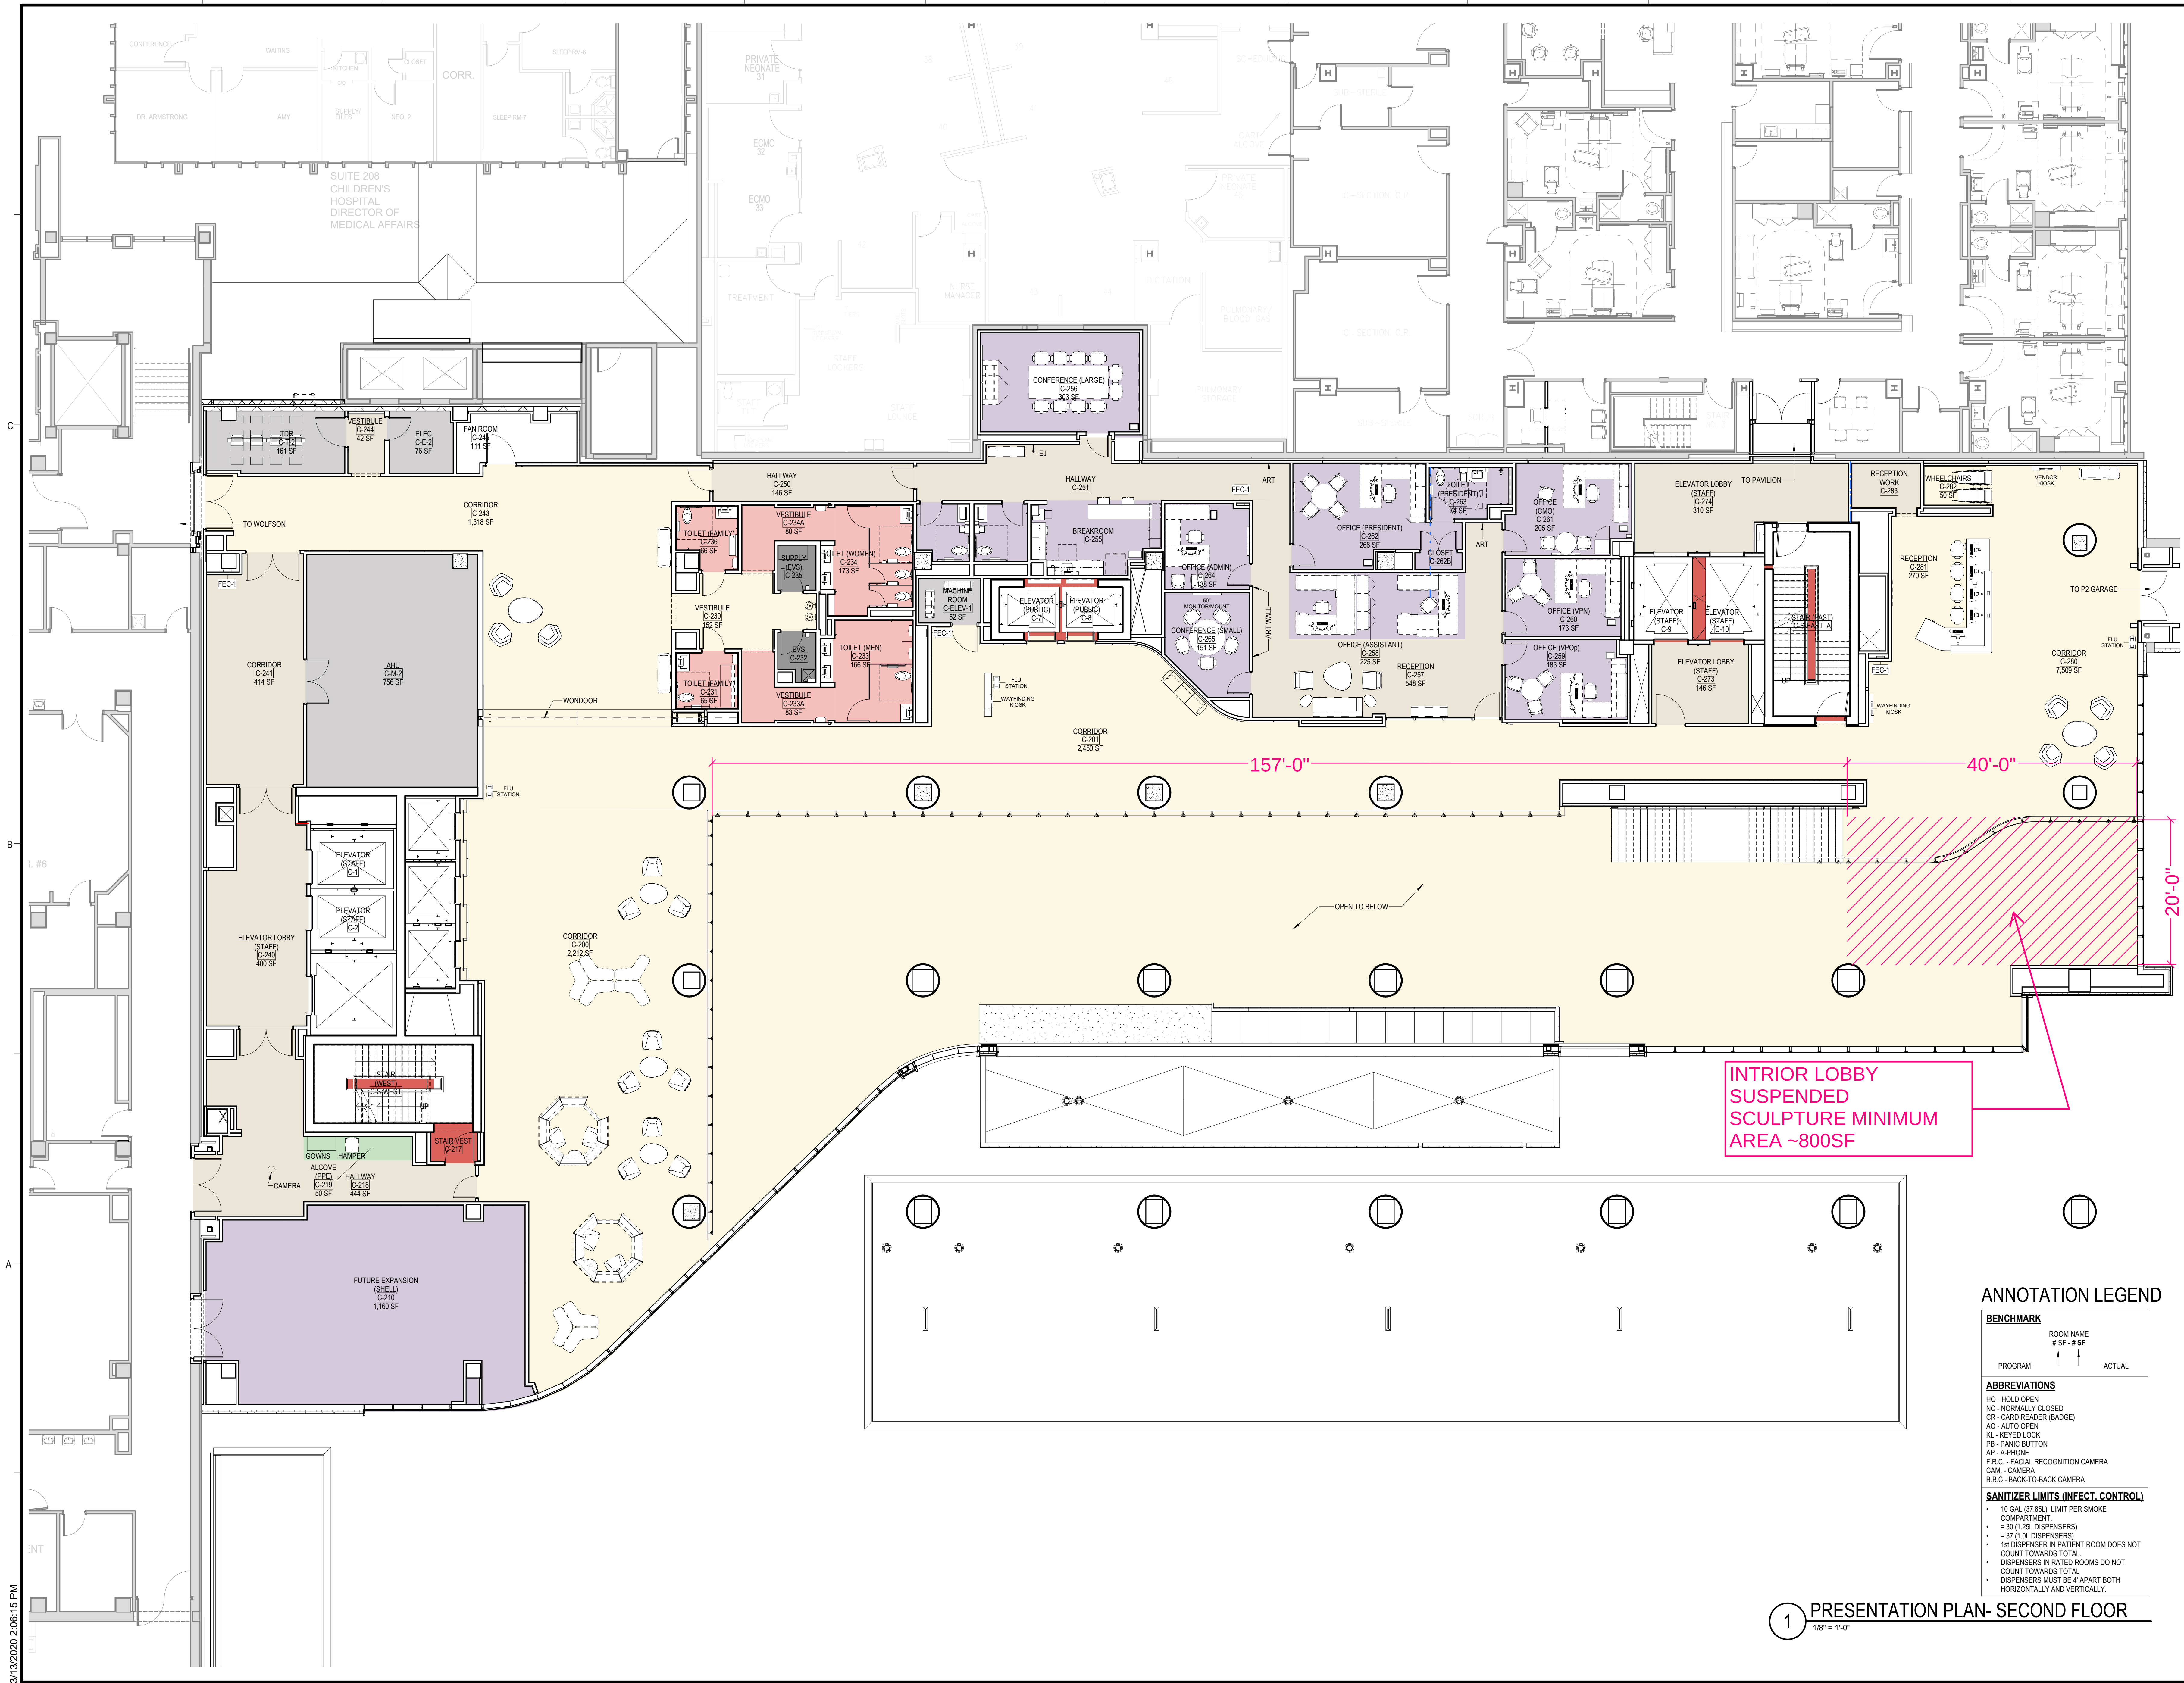

ANNOTATION LEGEND

BENCHMARK	
PROGRAM	ROOM NAME # SF - # SF ACTUAL
ABBREVIATIONS	
HO - HOLD OPEN	
NC - NORMALLY CLOSED	
CR - CARD READER (BADGE)	
AO - AUTO OPEN	
KL - KEYS LOCK	
PB - PANIC BUTTON	
AP - A-PHONE	
F.R.C. - FACIAL RECOGNITION CAMERA	
CAM - CAMERA	
B.B.C. - BACK-TO-BACK CAMERA	
SANITIZER LIMITS (INFECT. CONTROL)	
• 10 GAL (37.85L) LIMIT PER SMOKE COMPARTMENT	
• = 30 (1.28L DISPENSERS)	
• = 37 (1.0L DISPENSERS)	
• 1st DISPENSER IN PATIENT ROOM DOES NOT COUNT TOWARDS TOTAL	
• DISPENSERS IN RATED ROOMS DO NOT COUNT TOWARDS TOTAL	
• DISPENSERS MUST BE 4' APART BOTH HORIZONTALLY AND VERTICALLY.	

1 PRESENTATION PLAN- SECOND FLOOR
1/8" = 1'-0"

FRANKLIN H. BROOKS
REGISTERED ARCHITECT

FreemanWhite
a Haskell Company

SOUTHERN BAPTIST HOSPITAL OF FLORIDA
BAPTIST MEDICAL CENTER OF JACKSONVILLE (BMC)
WCH CRITICAL CARE/
BAPTIST MEDICAL CENTER
ENTRY BLDG
800 Prudential Drive, Jacksonville, FL 32207
Arch. Client Code: File-Project Sub. Number: 222999157-1024



NOT FOR
CONSTRUCTION

No. DESCRIPTION DATE	
We hereby expressly reserve the property rights to this drawing and it is not to be reproduced, copied in any format or manner whatsoever without first obtaining our express written permission and consent. ©2020 by FreemanWhite, Inc. All Rights Reserved.	
DRAWN	CHECKED
RL	MS
AE JOB NUMBER 4714718100	
SECOND FLOOR PRESENTATION PLAN	
PRE1.2 SHEET NUMBER	